


1:50 / III LONDA

1:50 / III LONDA

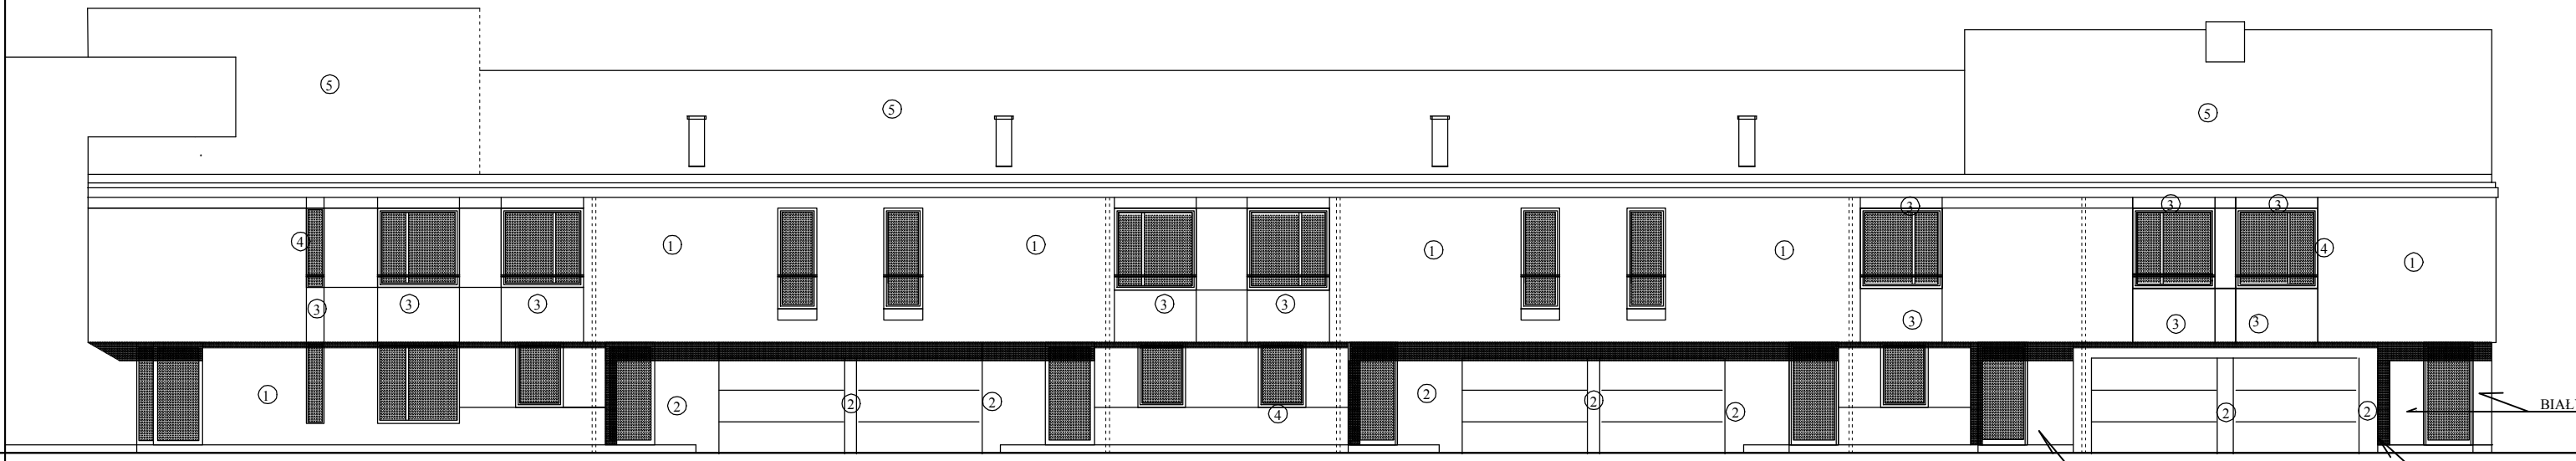

BIALY

BIALY TYNK

BOK SZARY